



MINISTRY OF JUSTICE COURTS AND ADMINISTRATION

" **PROPOSED COURT HOUSE** "

at Salelologa, Savaii

BOUNDARY FENCE & GATES :

- FA01 PLAN DETAIL
- FA02 ELEVATIONS
- FA03 GATES DETAIL
- FA04 DETAIL
- FA05 DETAILS
- FA06 SECURITY GATE / FENCE
PLAN DETAILS
- FA07 SECURITY GATE / FENCE
DETAILS ELEVATIONS
- FA08 SECURITY GATE / FENCE DETAILS
- FA09 SECURITY GATE / FENCE DETAILS
PRIVATE ENTRY GATE

CONSTRUCTION ISSUE

ARCHITECTURAL CONSULTANTS:



Copyright Note : All these drawings are the sole copyright of the Designers © AUG. 2016


MINISTRY OF JUSTICE COURTS
AND ADMINISTRATION
" **BOUNDARY FENCE & GATES** "
at Salelologa, Savaii



DRAWING TITLE:

COVER SHEET

DESIGNED:	VeS	DATE:	02.02. 2024
DRAWN:	VeS	DATE:	02.02. 2024
CHECKED:	V/S	PRINT ISSUED:	02.02. 2024
SCALE:	NTS (A3)	SHEET No:	FA00

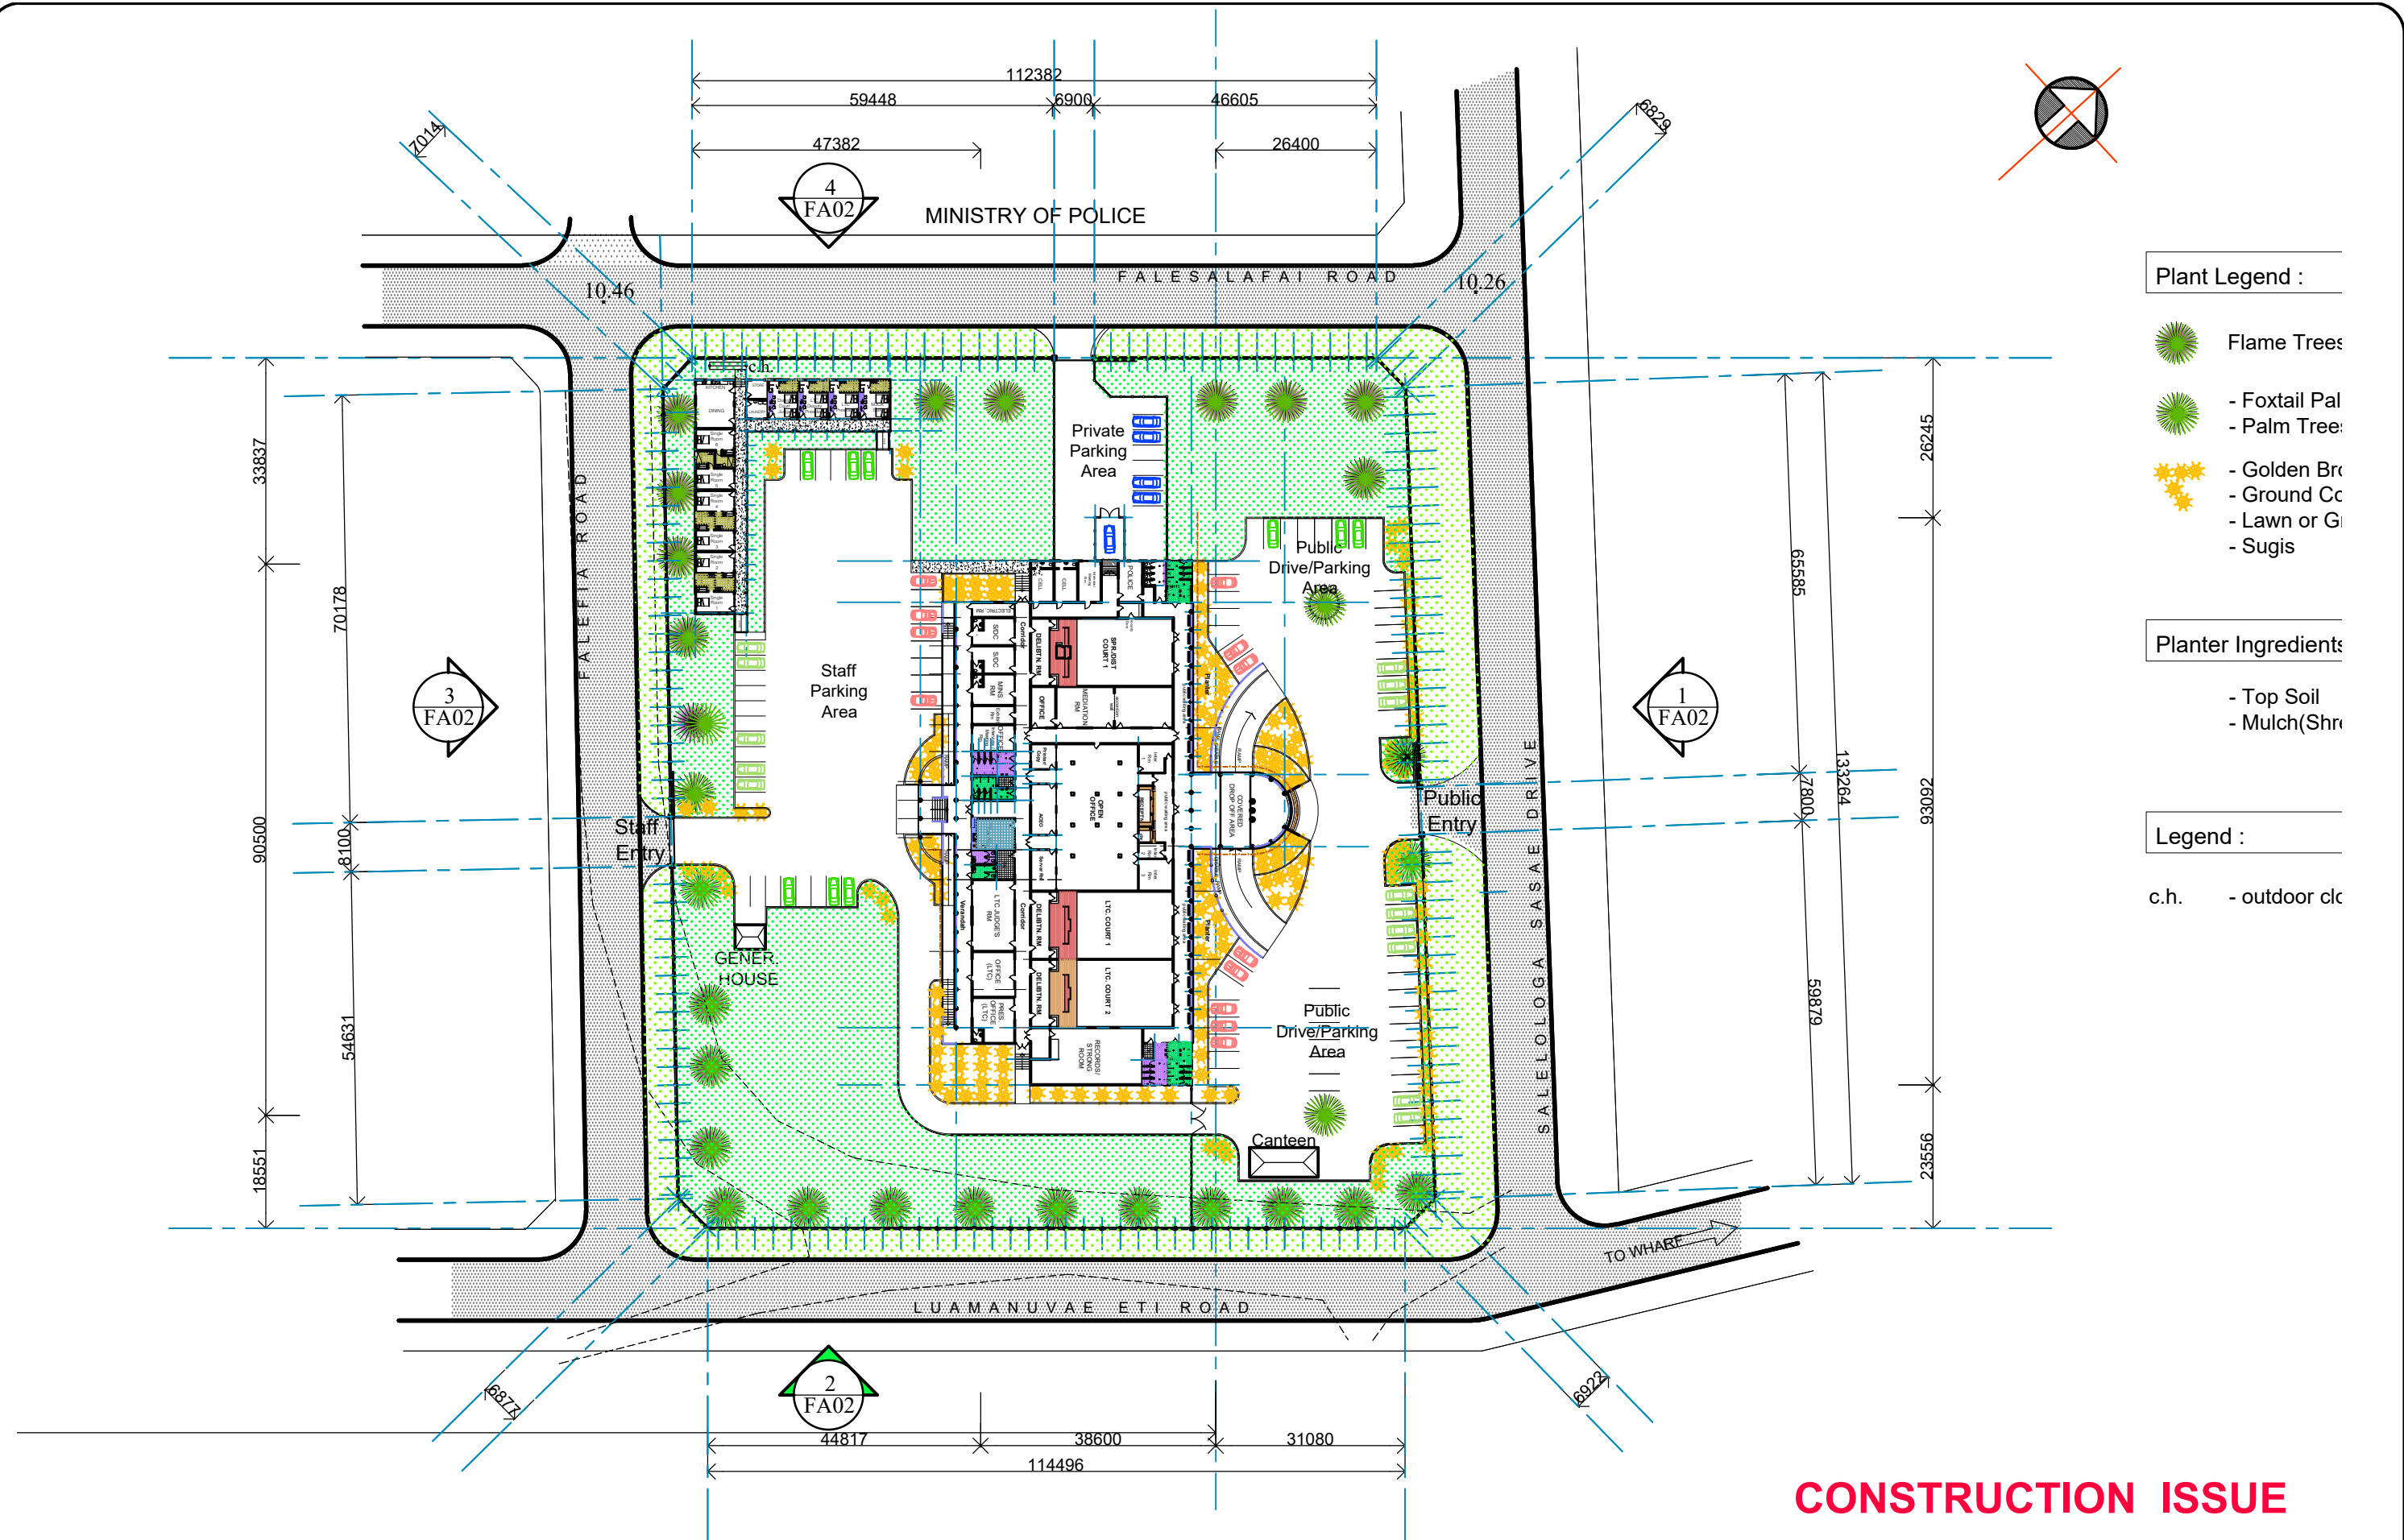

Plant Legend :

- Flame Trees
- Foxtail Pal
- Palm Tree
- Golden Br
- Ground Cc
- Lawn or G
- Sugis


Planter Ingredients

- Top Soil
- Mulch(Shr


Legend :

- c.h. - outdoor clk




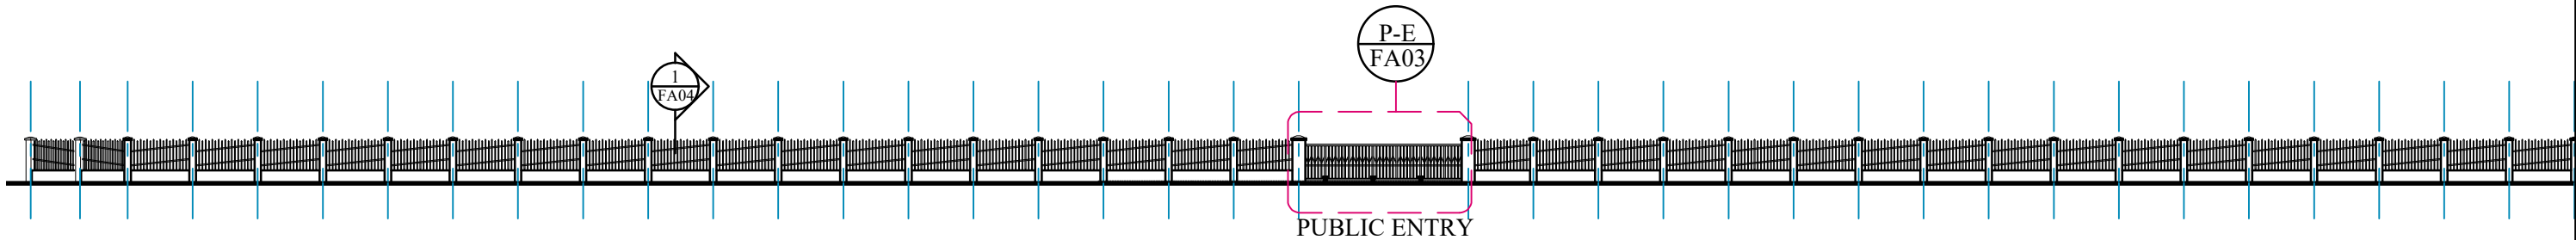


1 ELEVATION
FA01 1:300

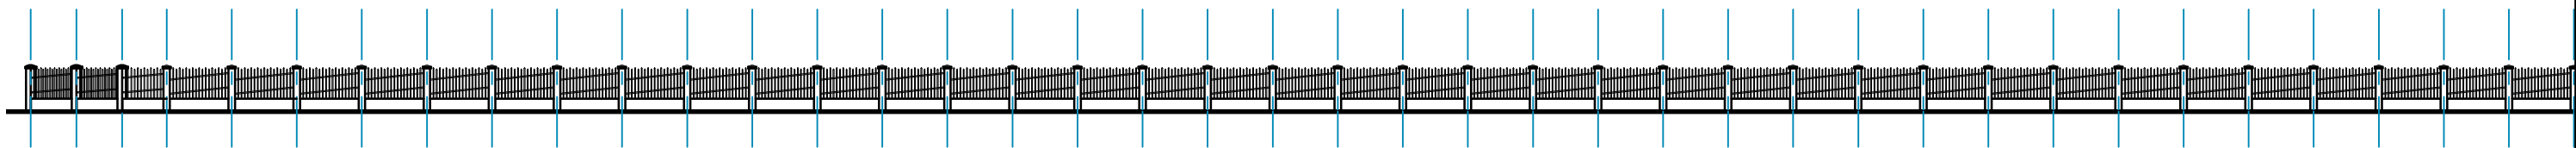

2 ELEVATION
FA01 1:300

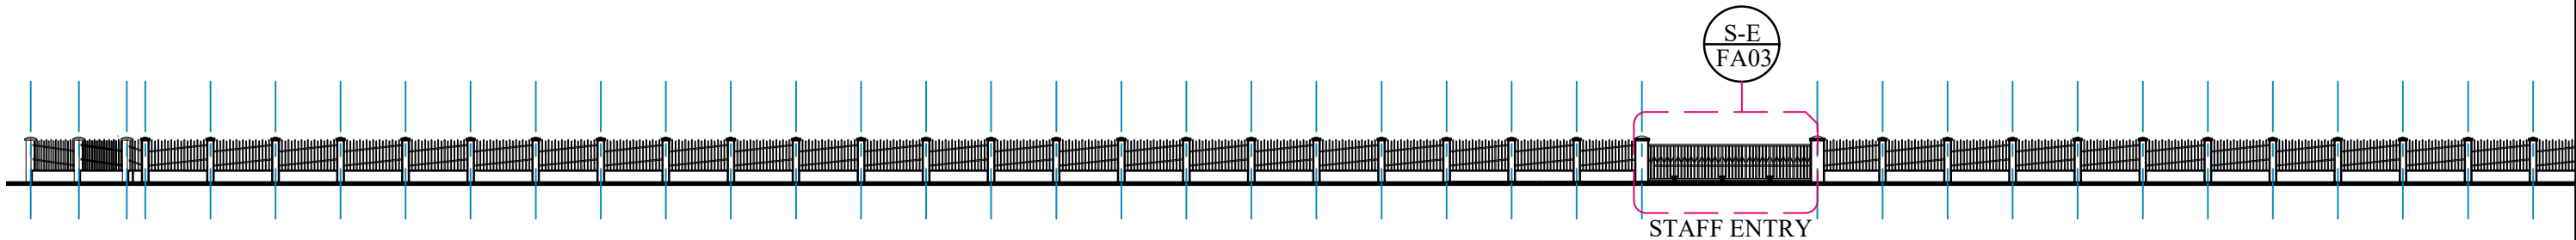



3 ELEVATION
FA01 1:300

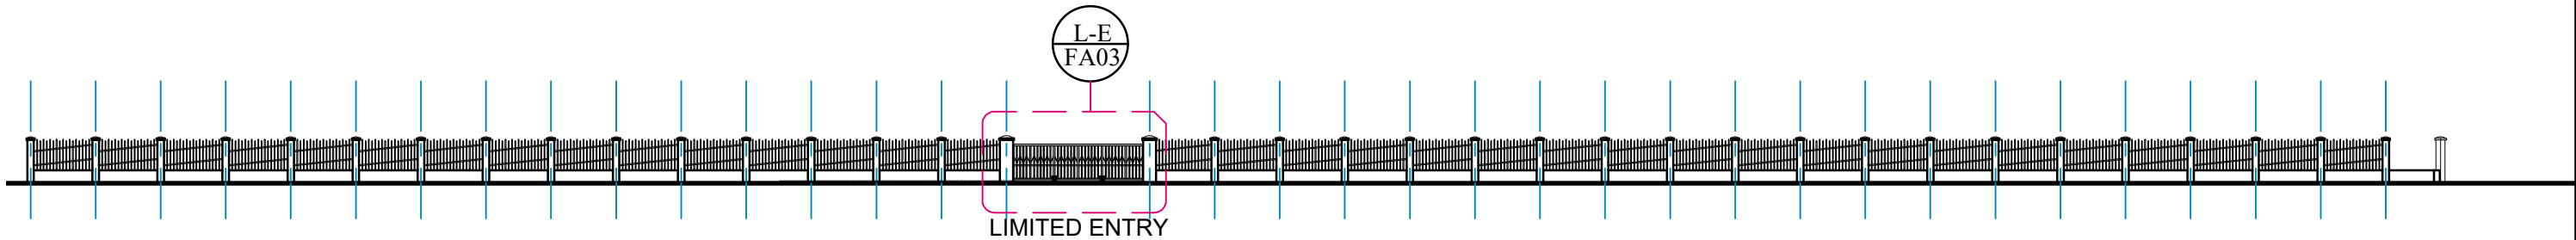

4 ELEVATION
FA01 1:300


CONSTRUCTION ISSUE



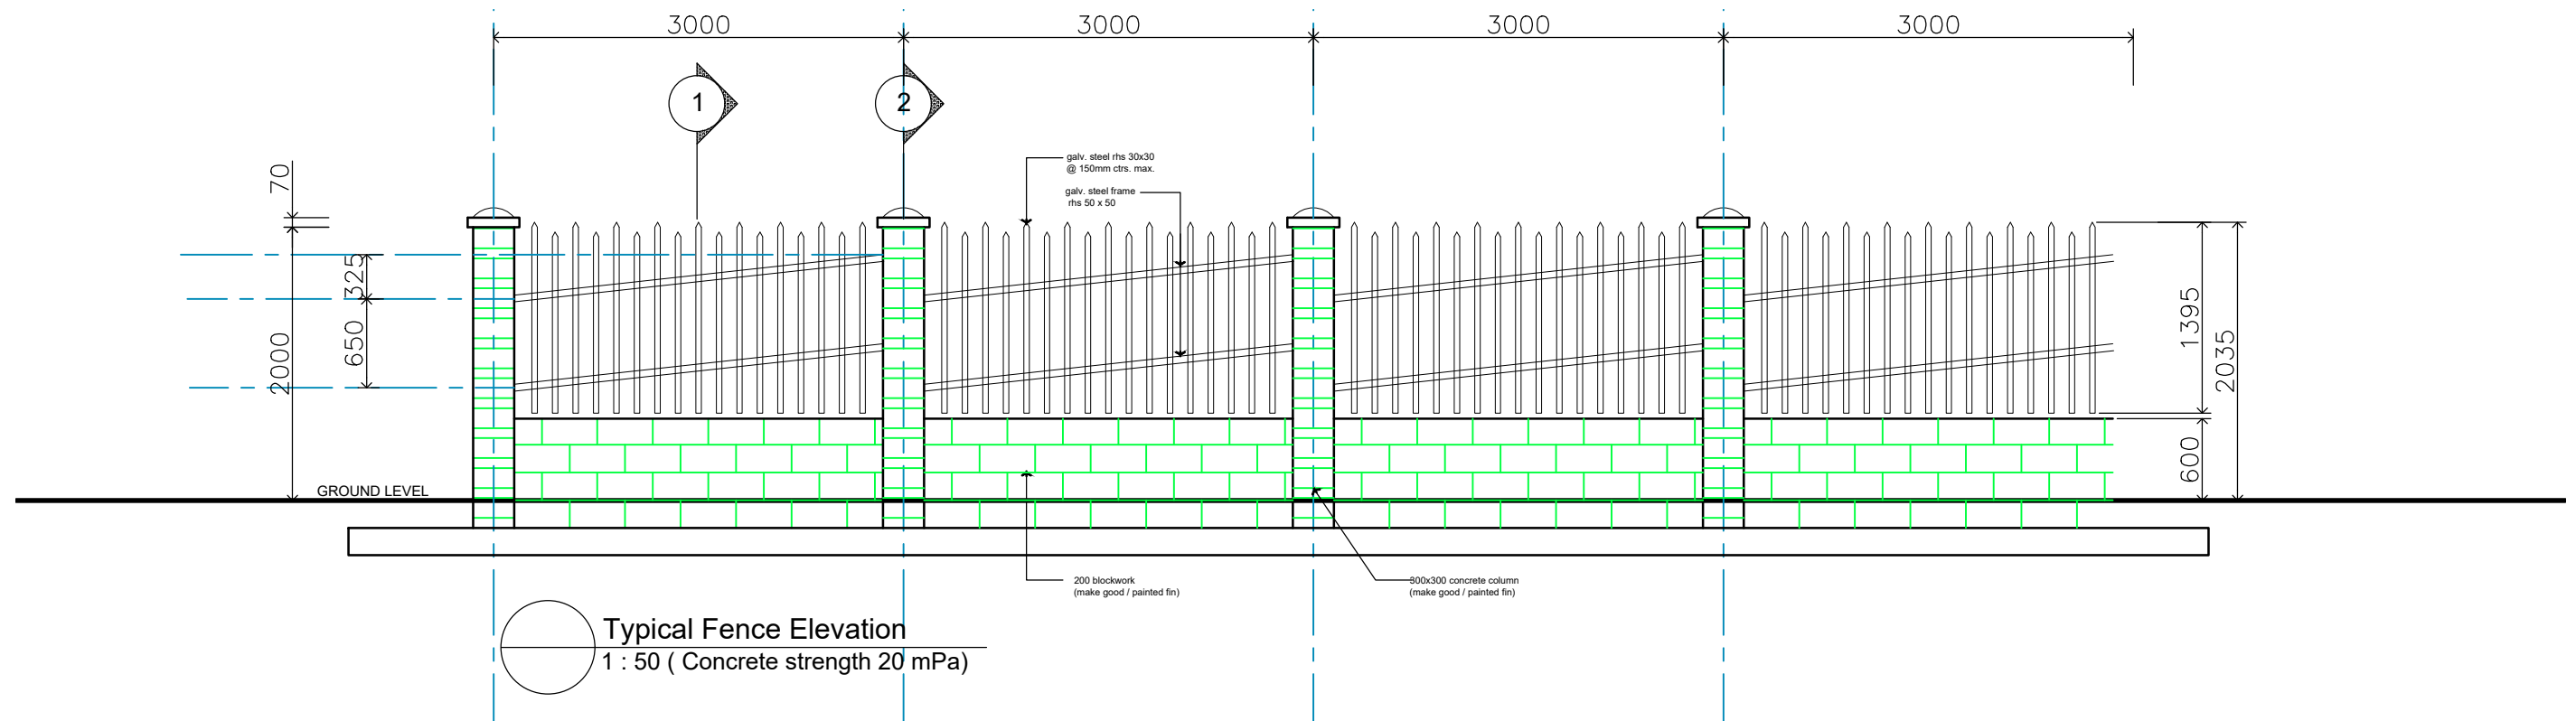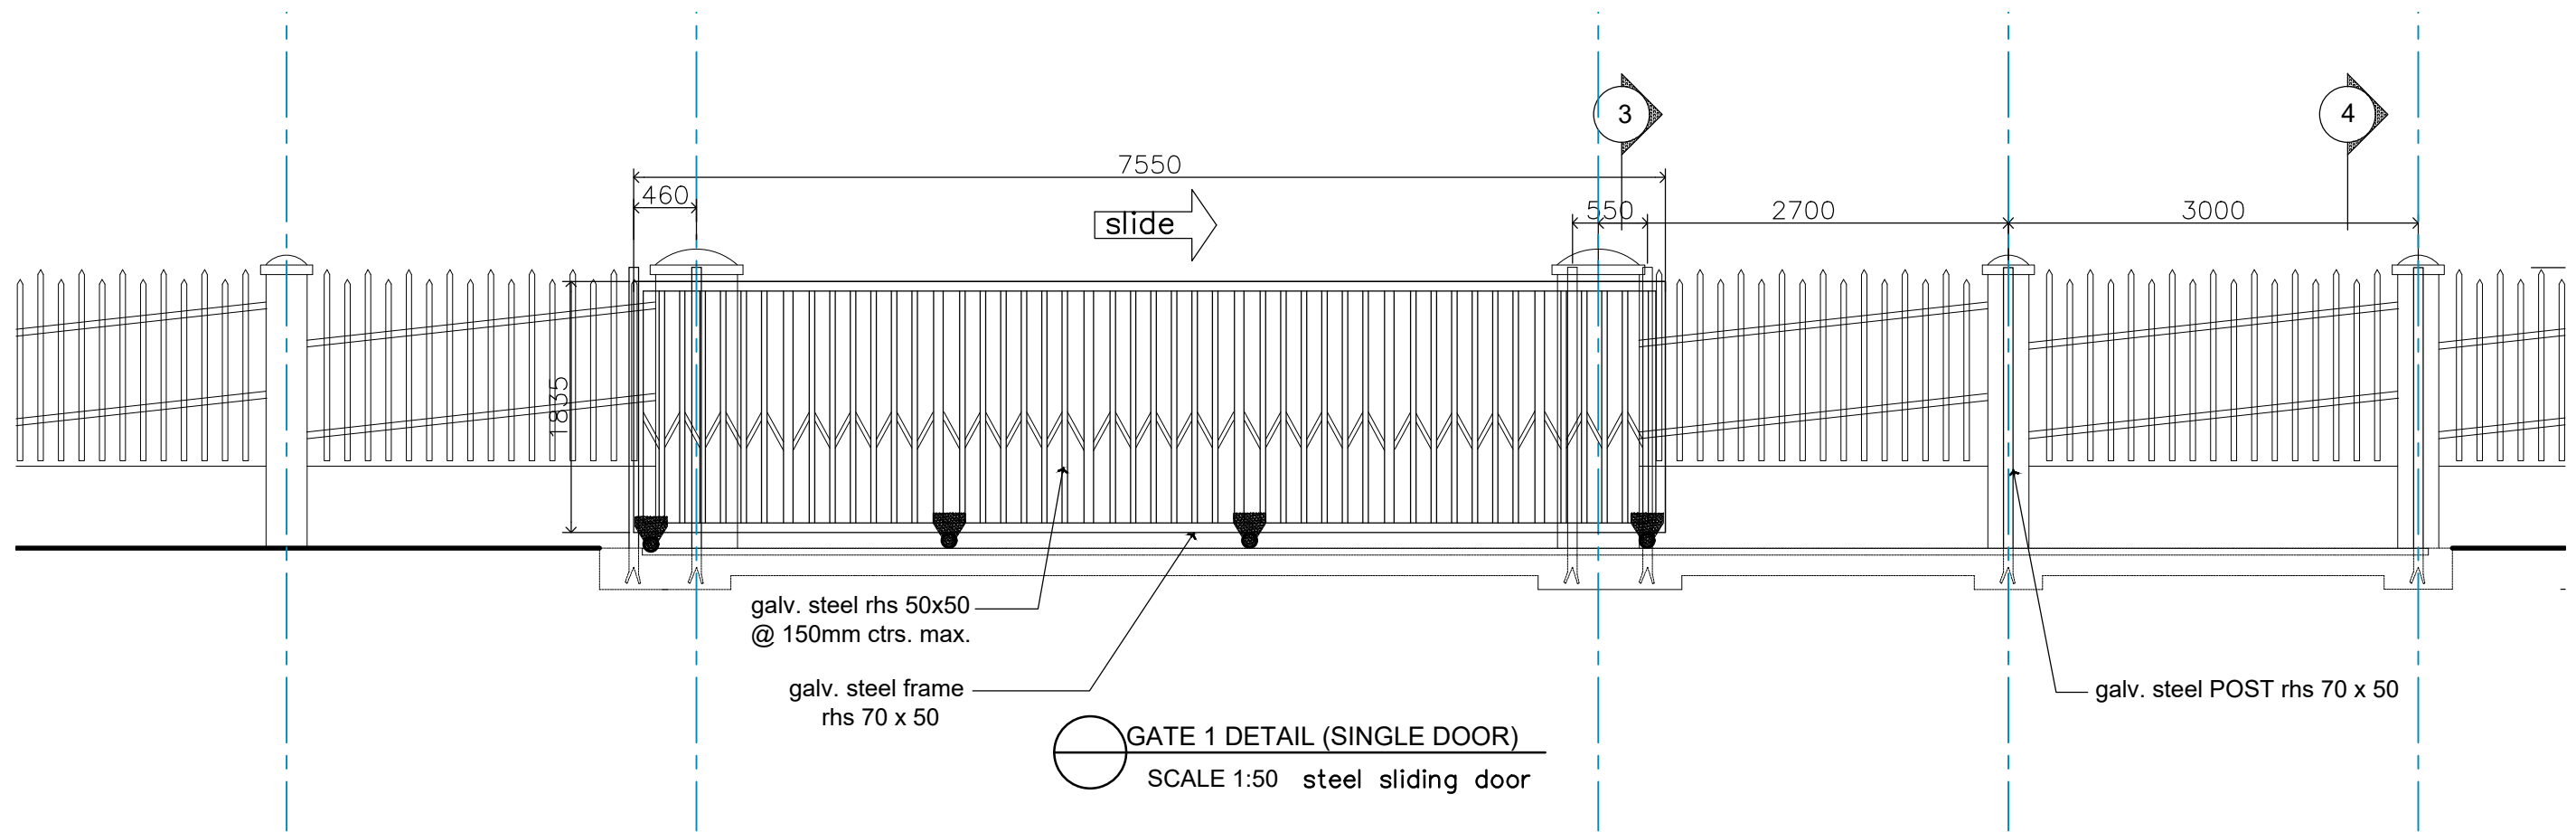

CONSTRUCTION ISSUE



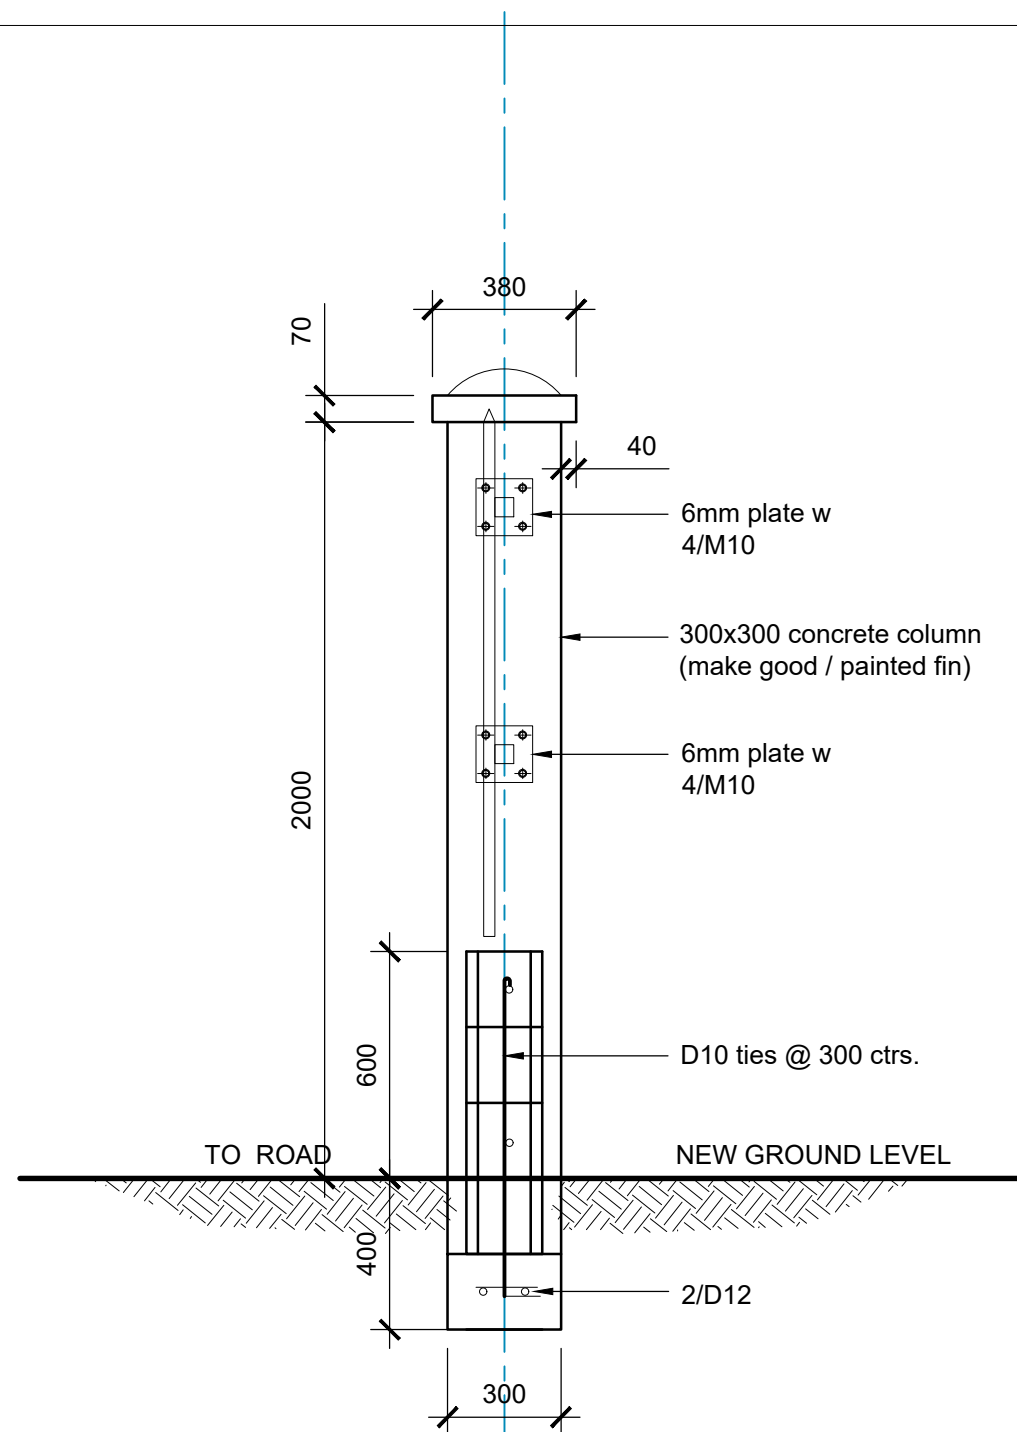


1
FA02

Typ. Sect. Thru boundary Fence

SCALE 1:20

CONCRETE STRENGTH 20 MPA

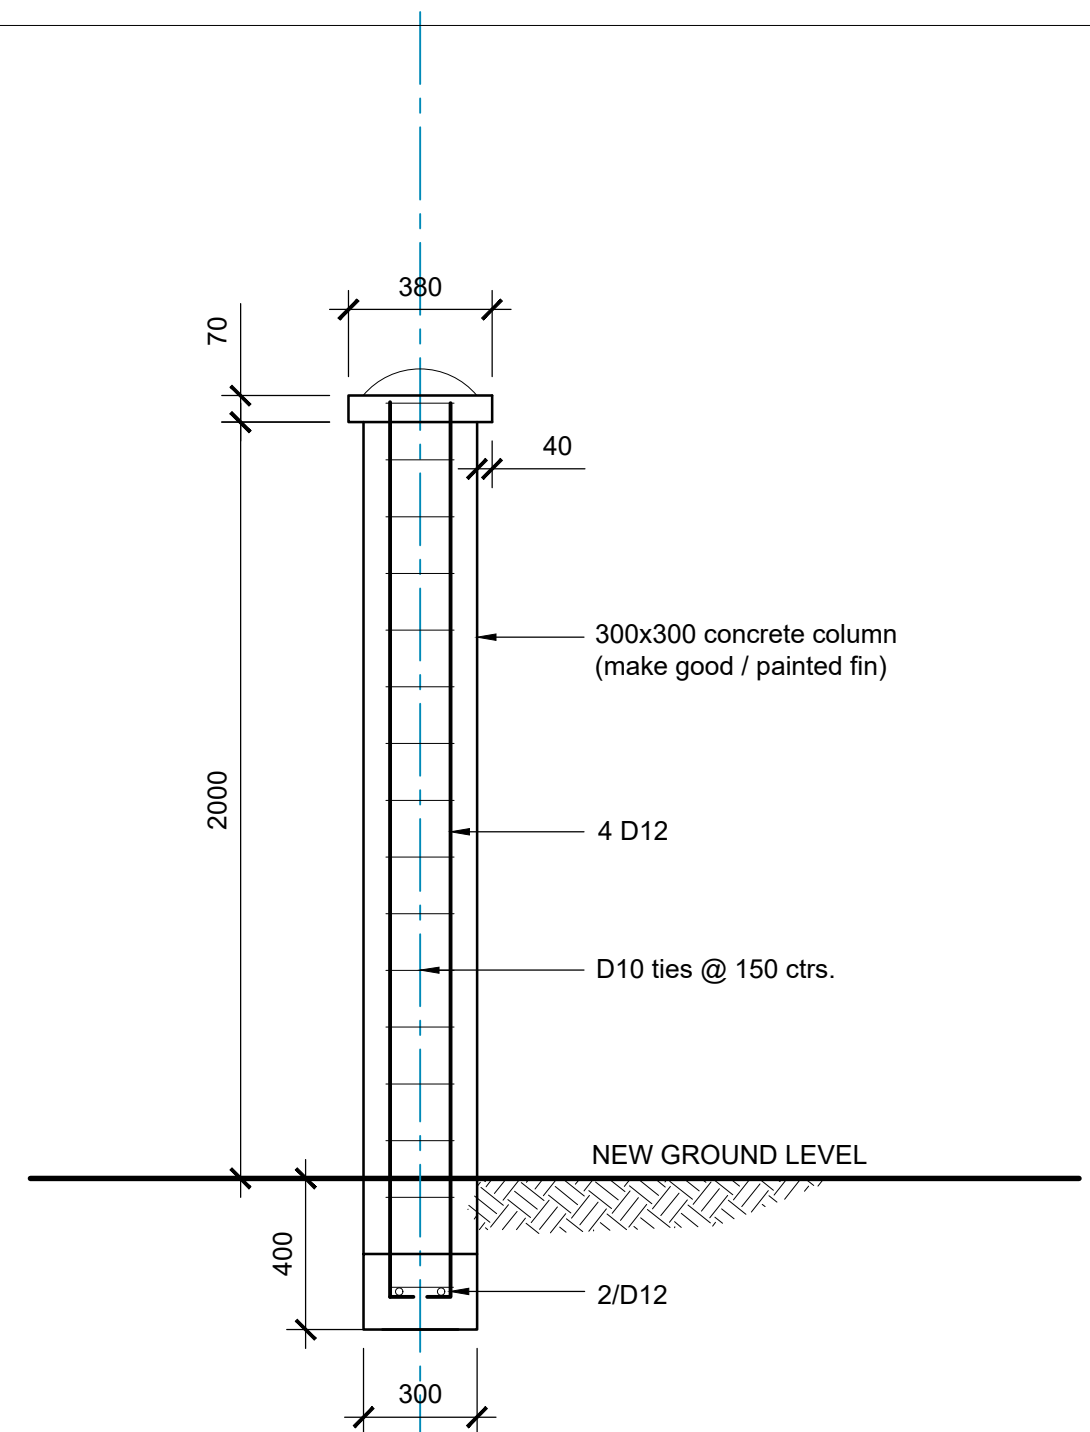

2
FA02

Typ. Sect. Thru boundary Fence

SCALE 1:20

CONCRETE STRENGTH 20 MPA

CONSTRUCTION ISSUE

ARCHITECTURAL CONSULTANTS:



Copyright Note : All these drawings are the sole copyright of the Designers © AUG. 2016

MINISTRY OF JUSTICE COURTS
AND ADMINISTRATION
" **BOUNDARY FENCE & GATES** "
at Salelologa, Savaii



DRAWING TITLE:

FENCE DETAILS

DESIGNED:

VeS

DRAWN:

VeS

CHECKED:

V/S

SCALE:

1:50 (A3)

DATE:

02.02. 2024

DATE:



02.02. 2024

PRINT ISSUED:

02.02. 2024

SHEET No:

FA04

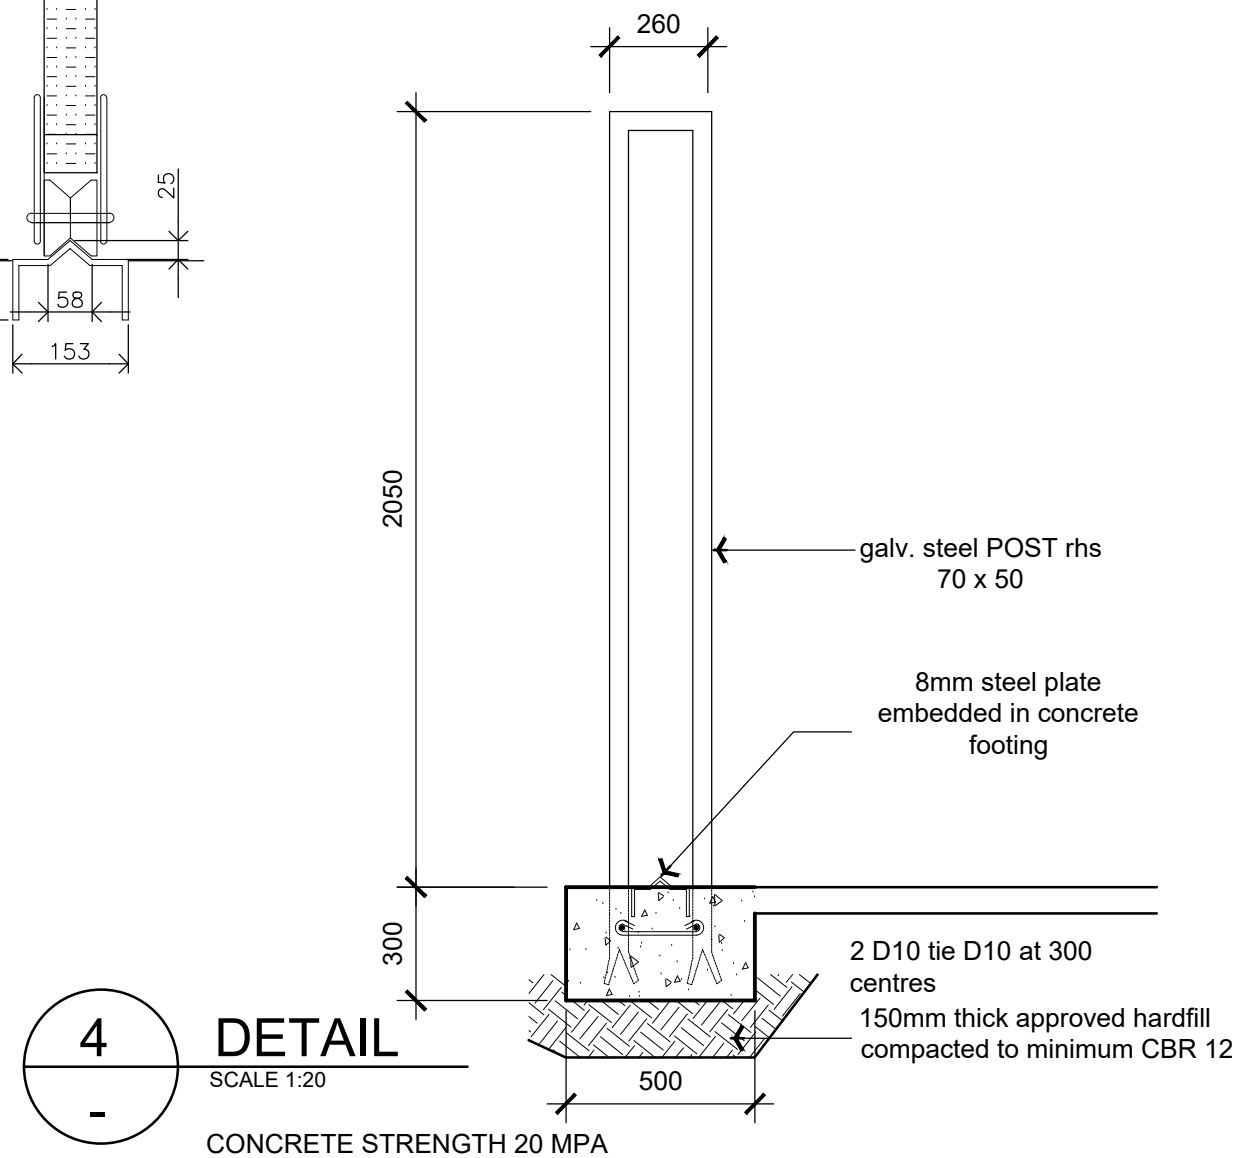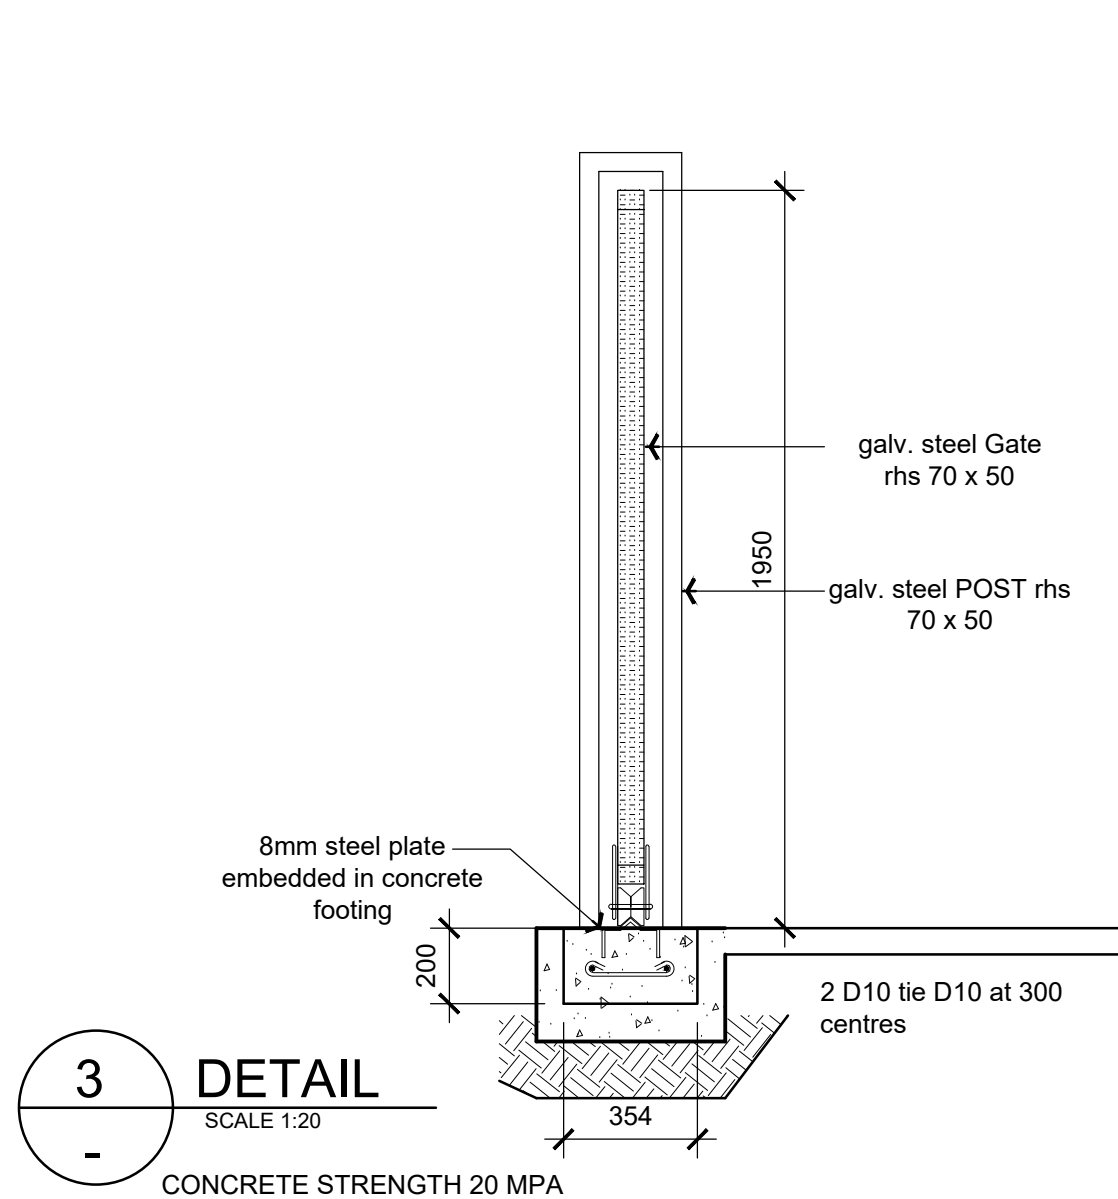

CONSTRUCTION ISSUE

ARCHITECTURAL CONSULTANTS:



Copyright Note : All these drawings are the sole copyright of the Designers © AUG. 2016


MINISTRY OF JUSTICE COURTS
AND ADMINISTRATION
" **BOUNDARY FENCE & GATES** "
at Salelologa, Savaii



DRAWING TITLE:


FENCE DETAILS

DESIGNED:	VeS	DATE:	02.02. 2024
DRAWN:	VeS	DATE:	02.02. 2024
CHECKED:	V/S	PRINT ISSUED:	02.02. 2024
SCALE:	1:50 (A3)	SHEET No:	FA05

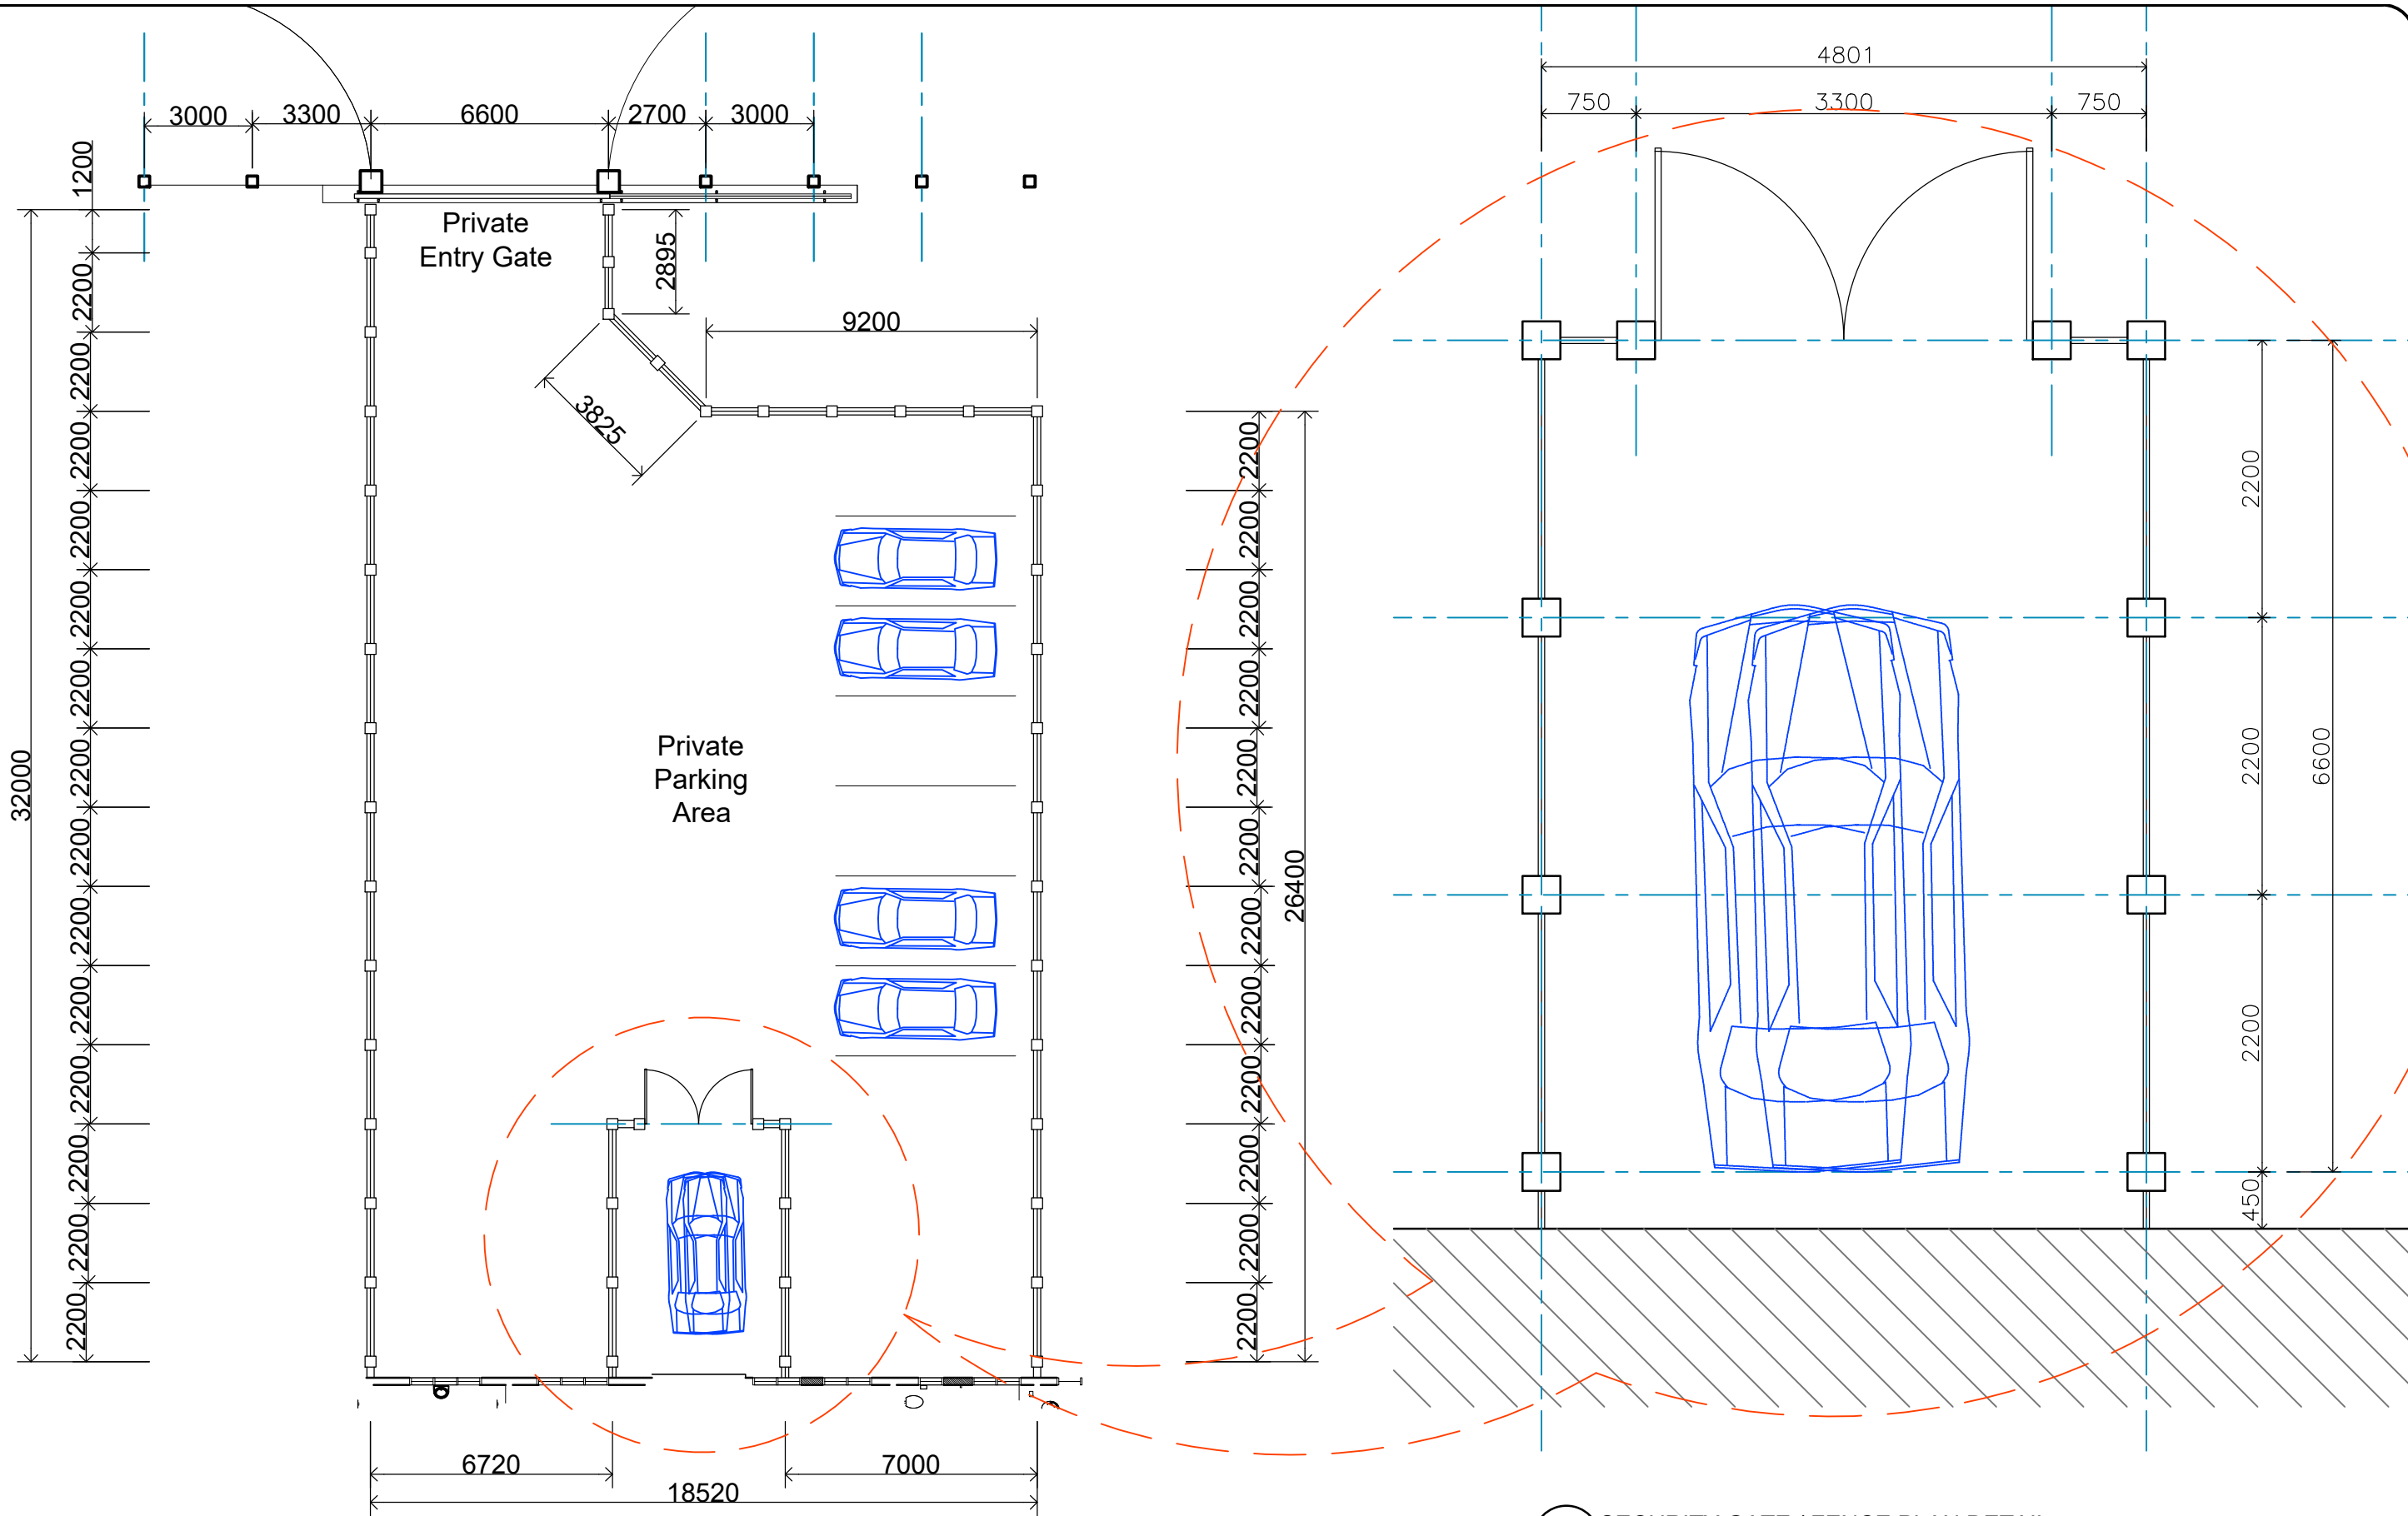

SECURITY GATE / FENCE PLAN DETAIL
SCALE 1:50 **CONSTRUCTION ISSUE**



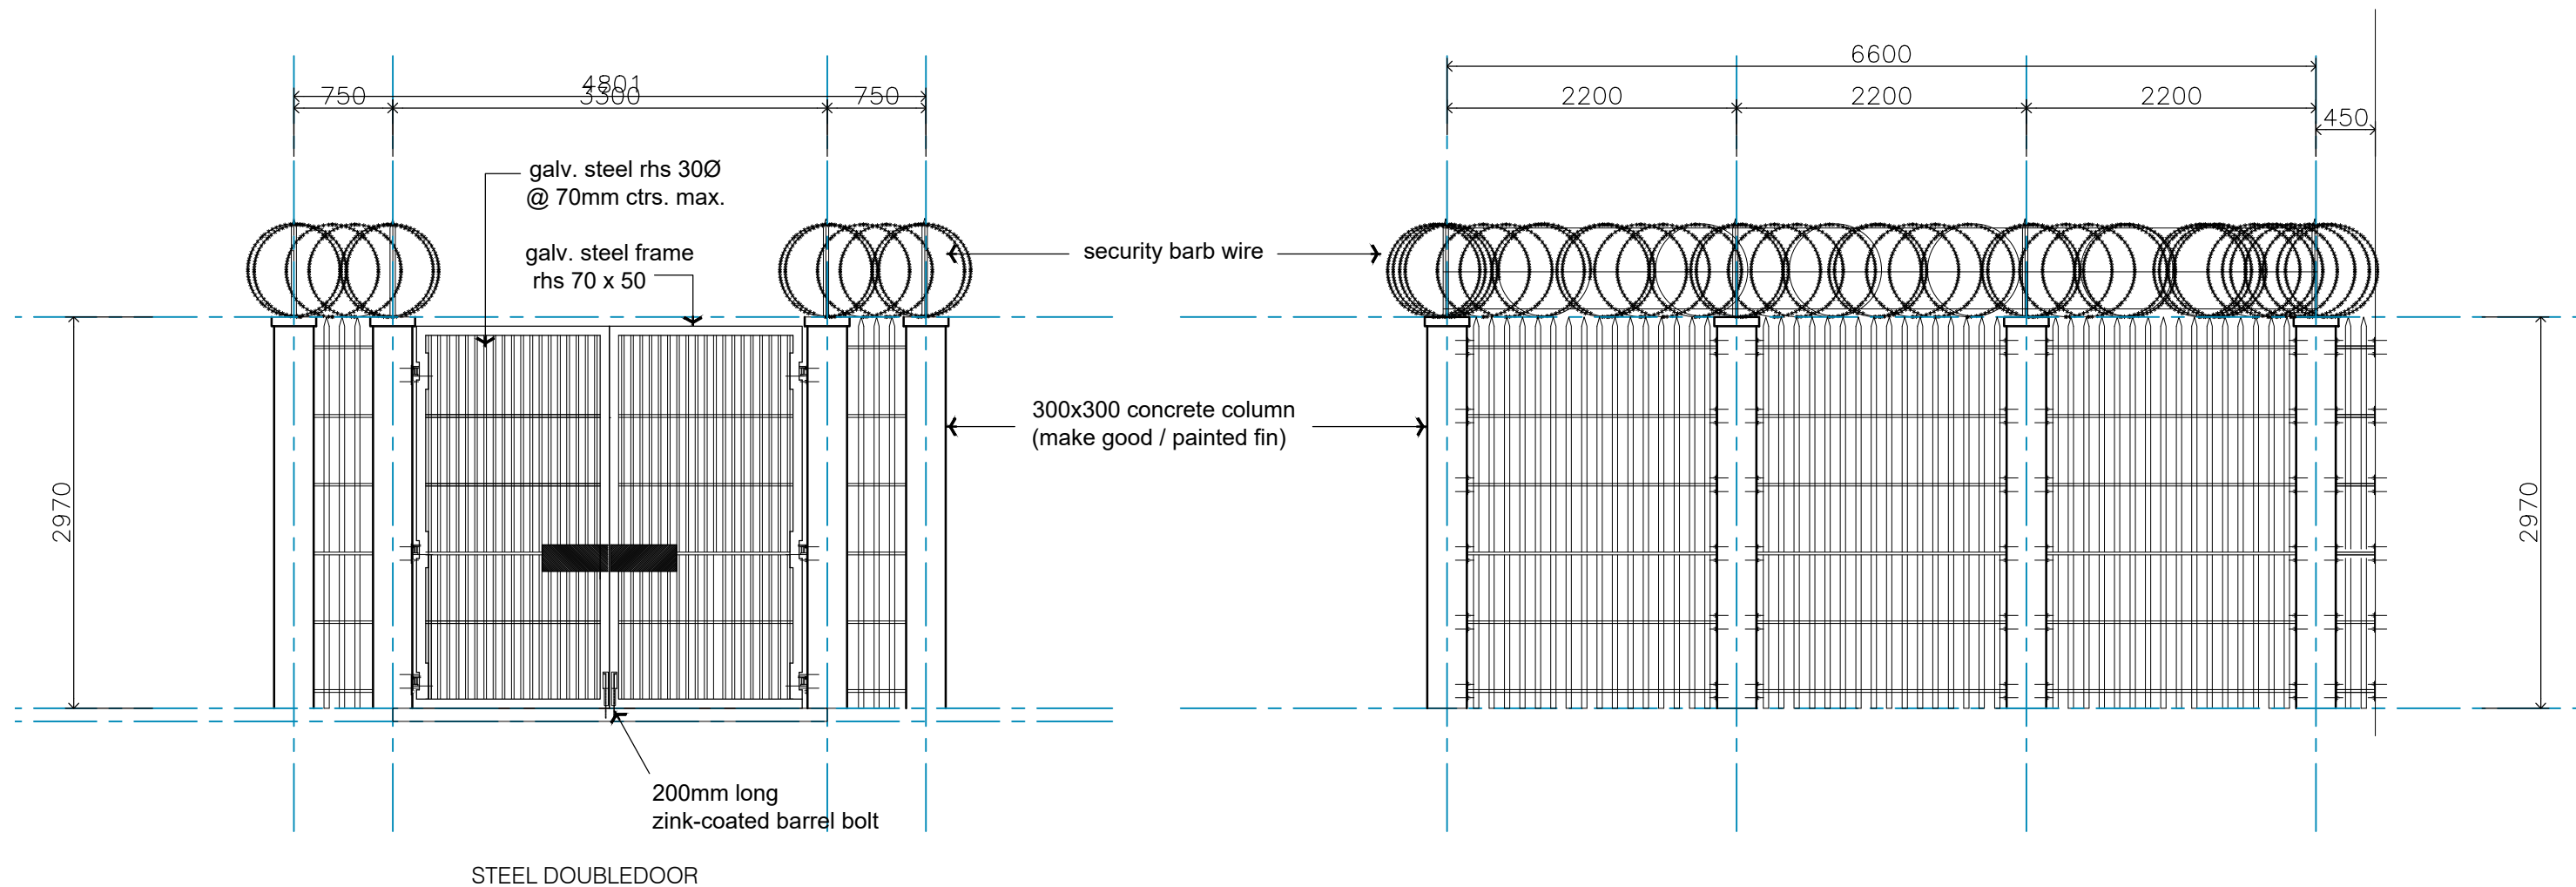

A Typical Fence Elevation
1 : 50 (Concrete strength 20 mPa)

B Typical Fence Elevation
1 : 50 (Concrete strength 20 mPa)

CONSTRUCTION ISSUE

ARCHITECTURAL CONSULTANTS:



Copyright Note : All these drawings are the sole copyright of the Designers © AUG. 2016

MINISTRY OF JUSTICE COURTS
AND ADMINISTRATION
" **BOUNDARY FENCE & GATES** "
at Salelologa, Savaii



DRAWING TITLE:

**SECURITY GATE / FENCE
DETAILS ELEVATIONS**

DESIGNED:

VeS

DRAWN:

VeS

CHECKED:

VS

SCALE:

1:50 (A3)

DATE:

02.02. 2024

DATE:



02.02. 2024

PRINT ISSUED:

02.02. 2024

SHEET No:



FA07

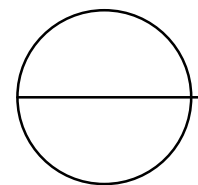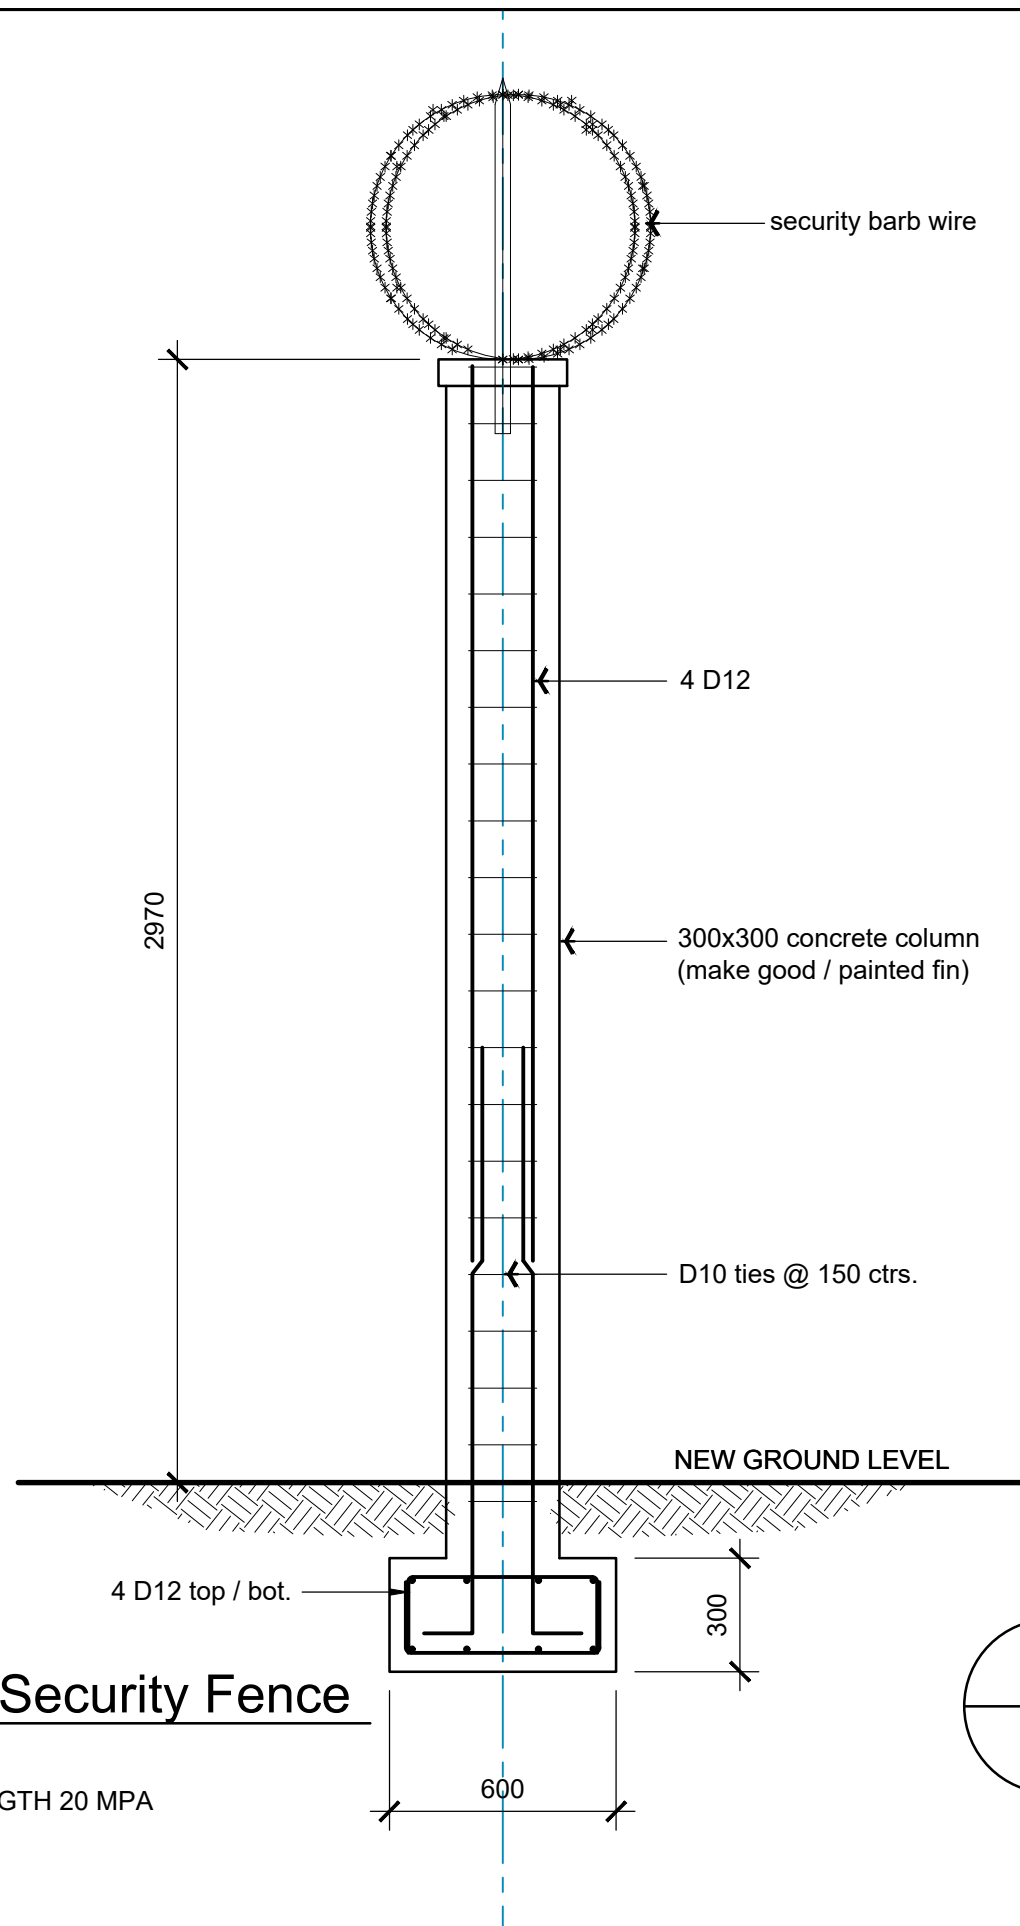

Typ. Sect. Security Fence

SCALE 1:20

CONCRETE STRENGTH 20 MPA

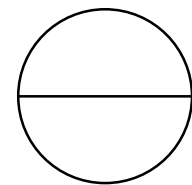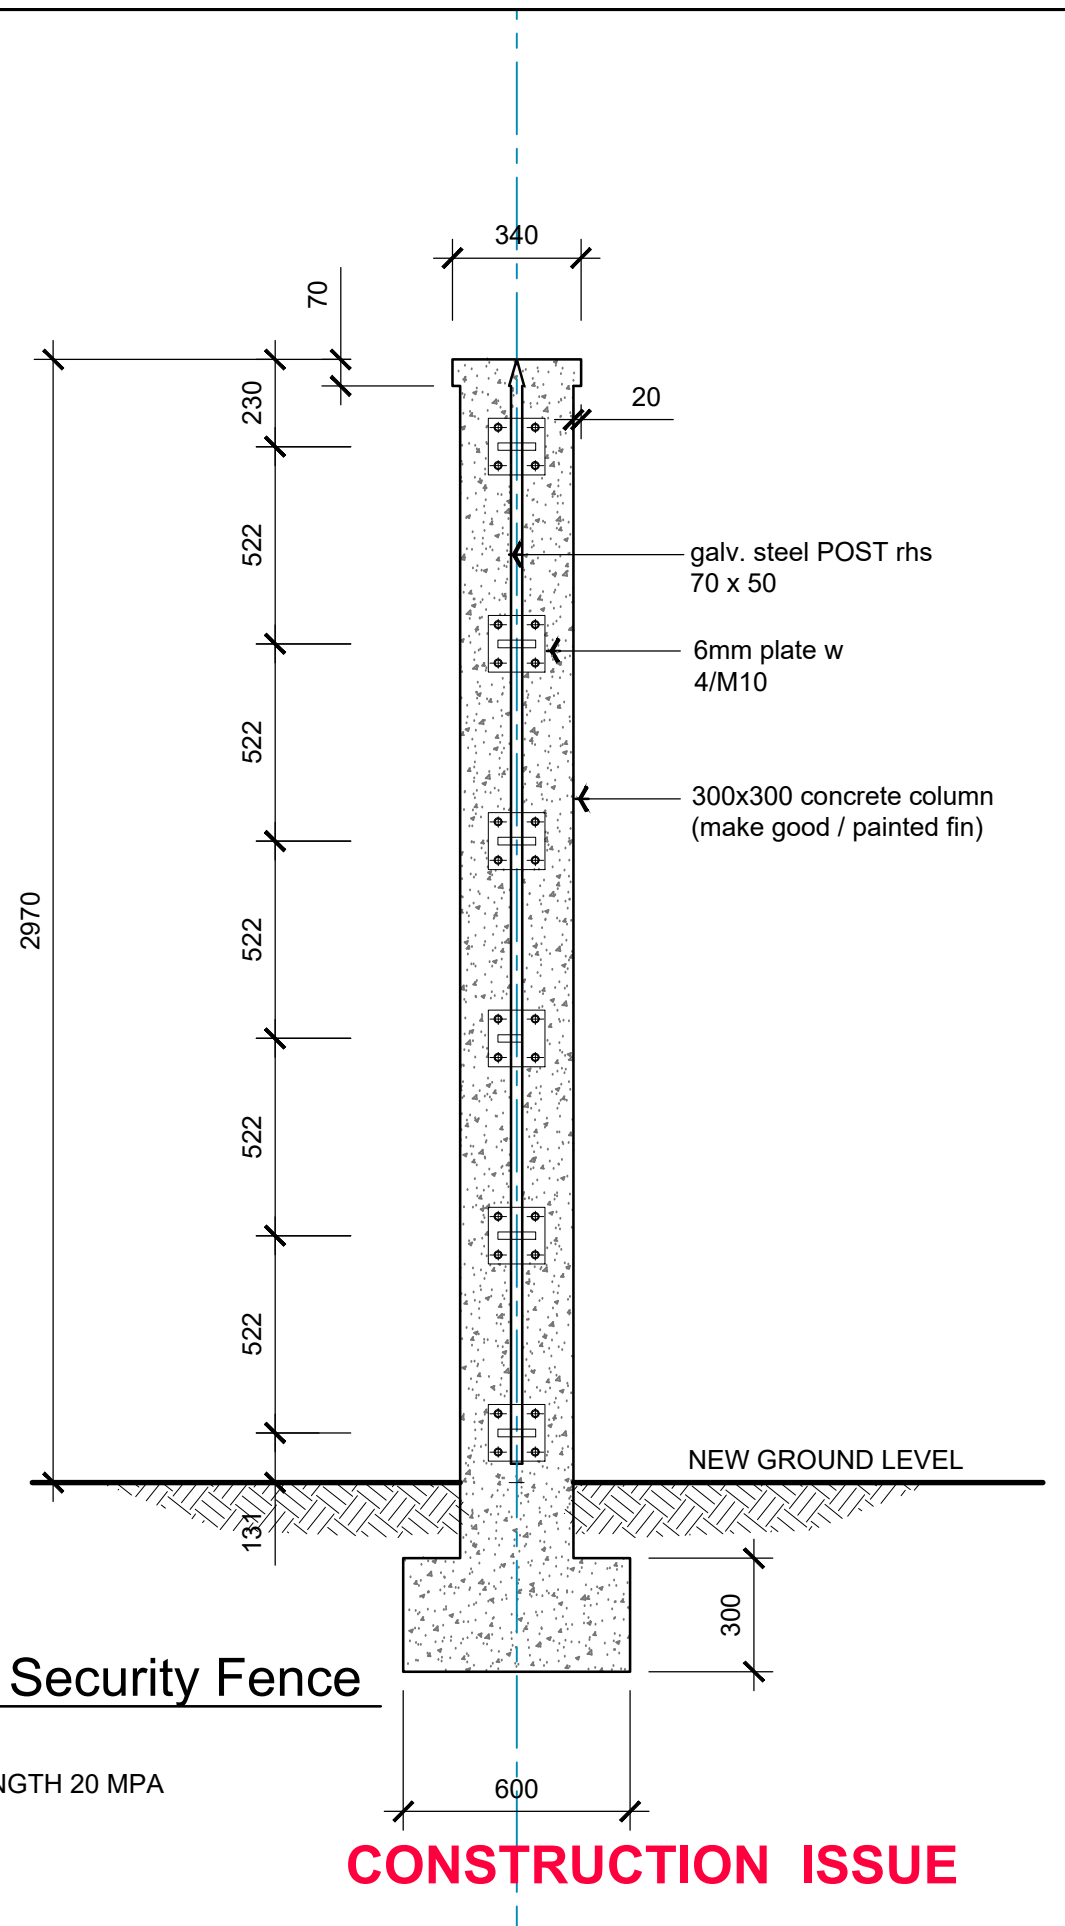

Typ. Sect. Security Fence

SCALE 1:20

CONCRETE STRENGTH 20 MPA

CONSTRUCTION ISSUE

ARCHITECTURAL CONSULTANTS:



MINISTRY OF JUSTICE COURTS
AND ADMINISTRATION
" BOUNDARY FENCE & GATES "
at Salelologa, Savaii






DRAWING TITLE:

SECURITY GATE / FENCE DETAILS

DESIGNED:	VeS	DATE:	02.02. 2024
DRAWN:	VeS	DATE:	02.02. 2024
CHECKED:	V/S	PRINT ISSUED:	02.02. 2024
SCALE:	1:20 (A3)	SHEET No:	FA08

Copyright Note : All these drawings are the sole copyright of the Designers © AUG. 2016

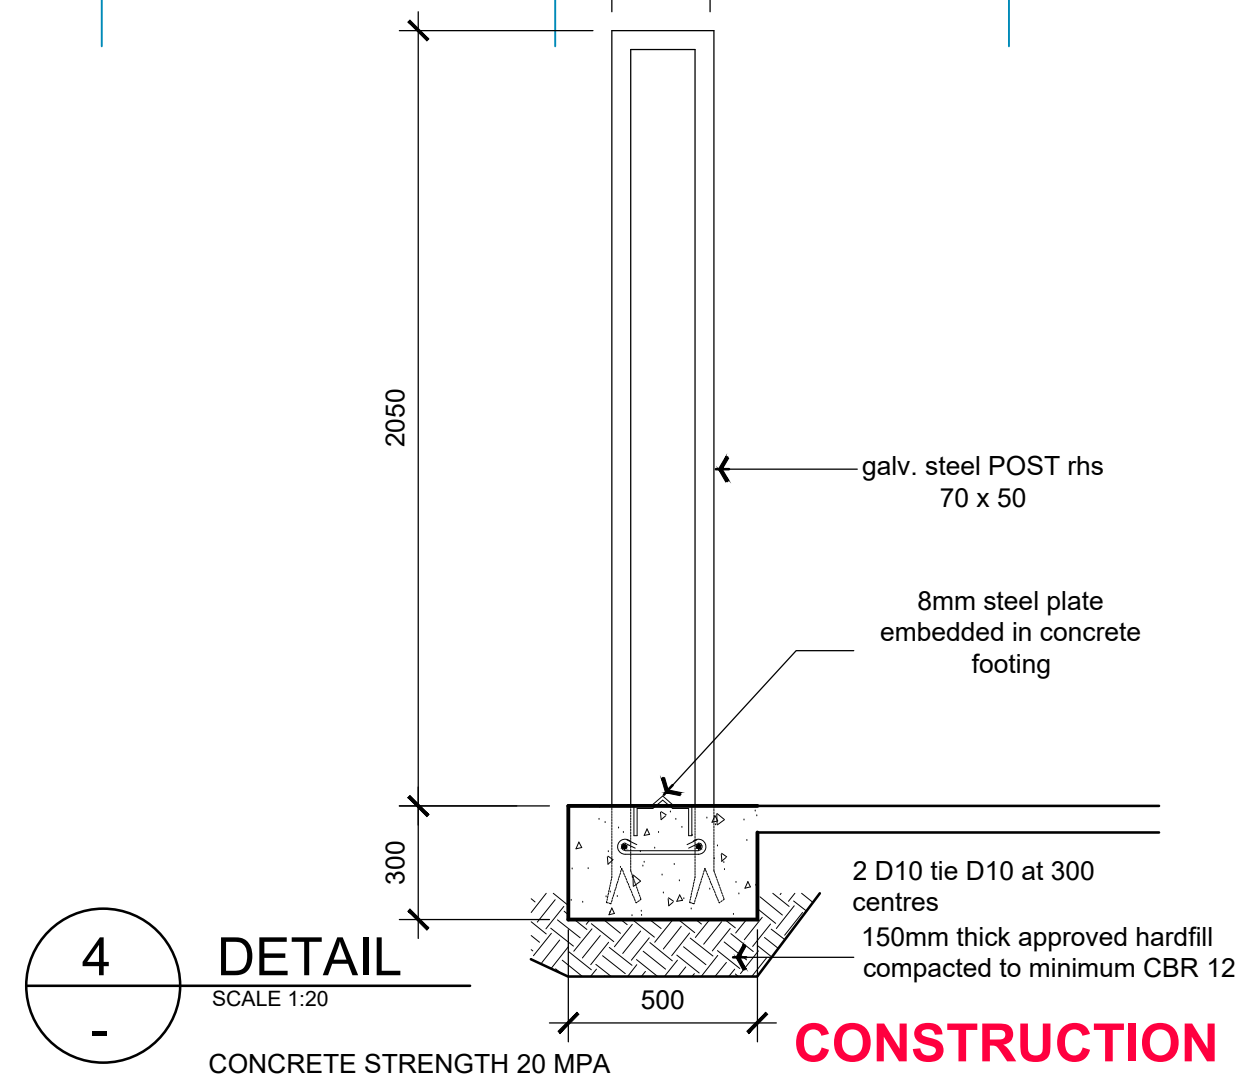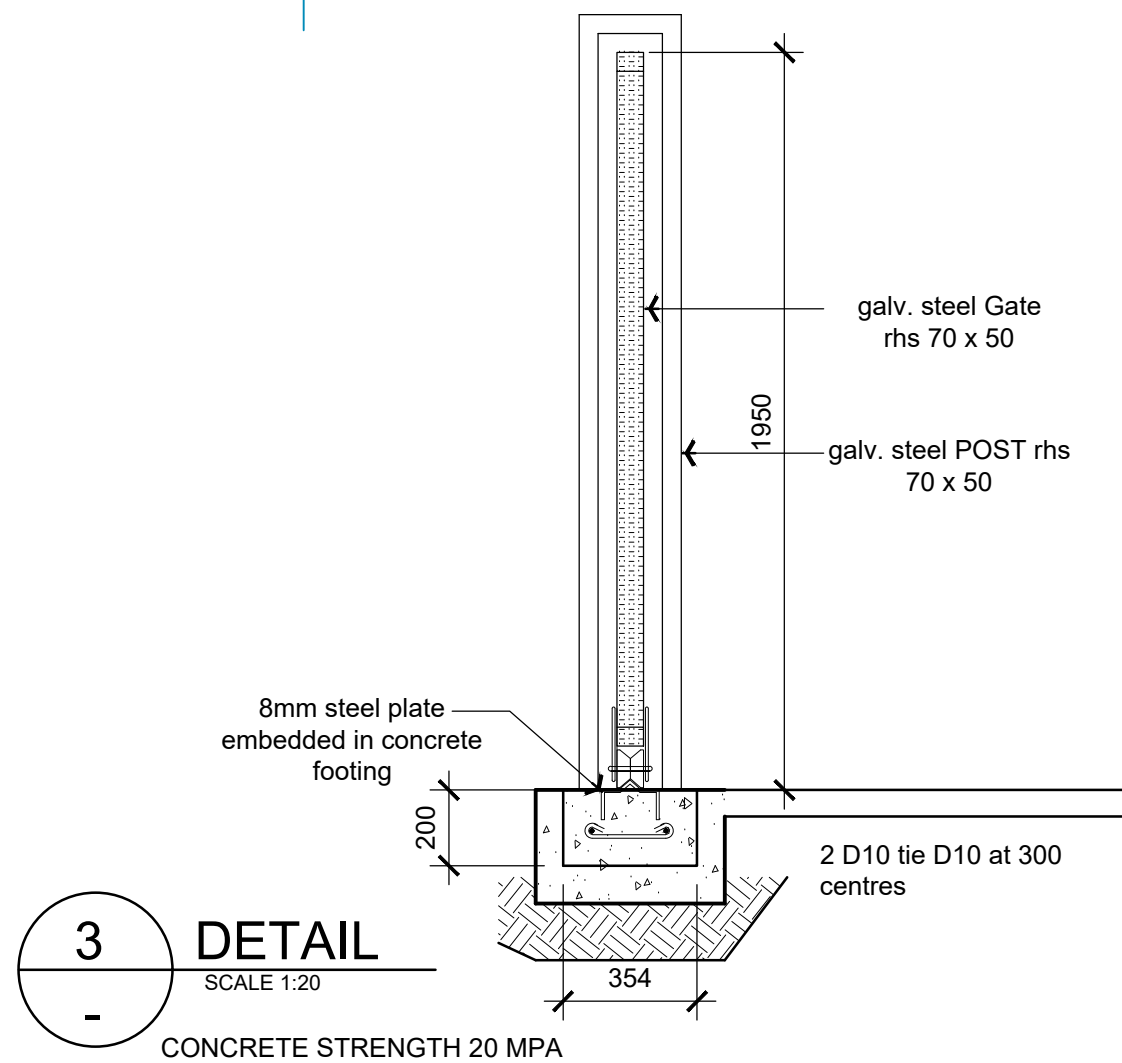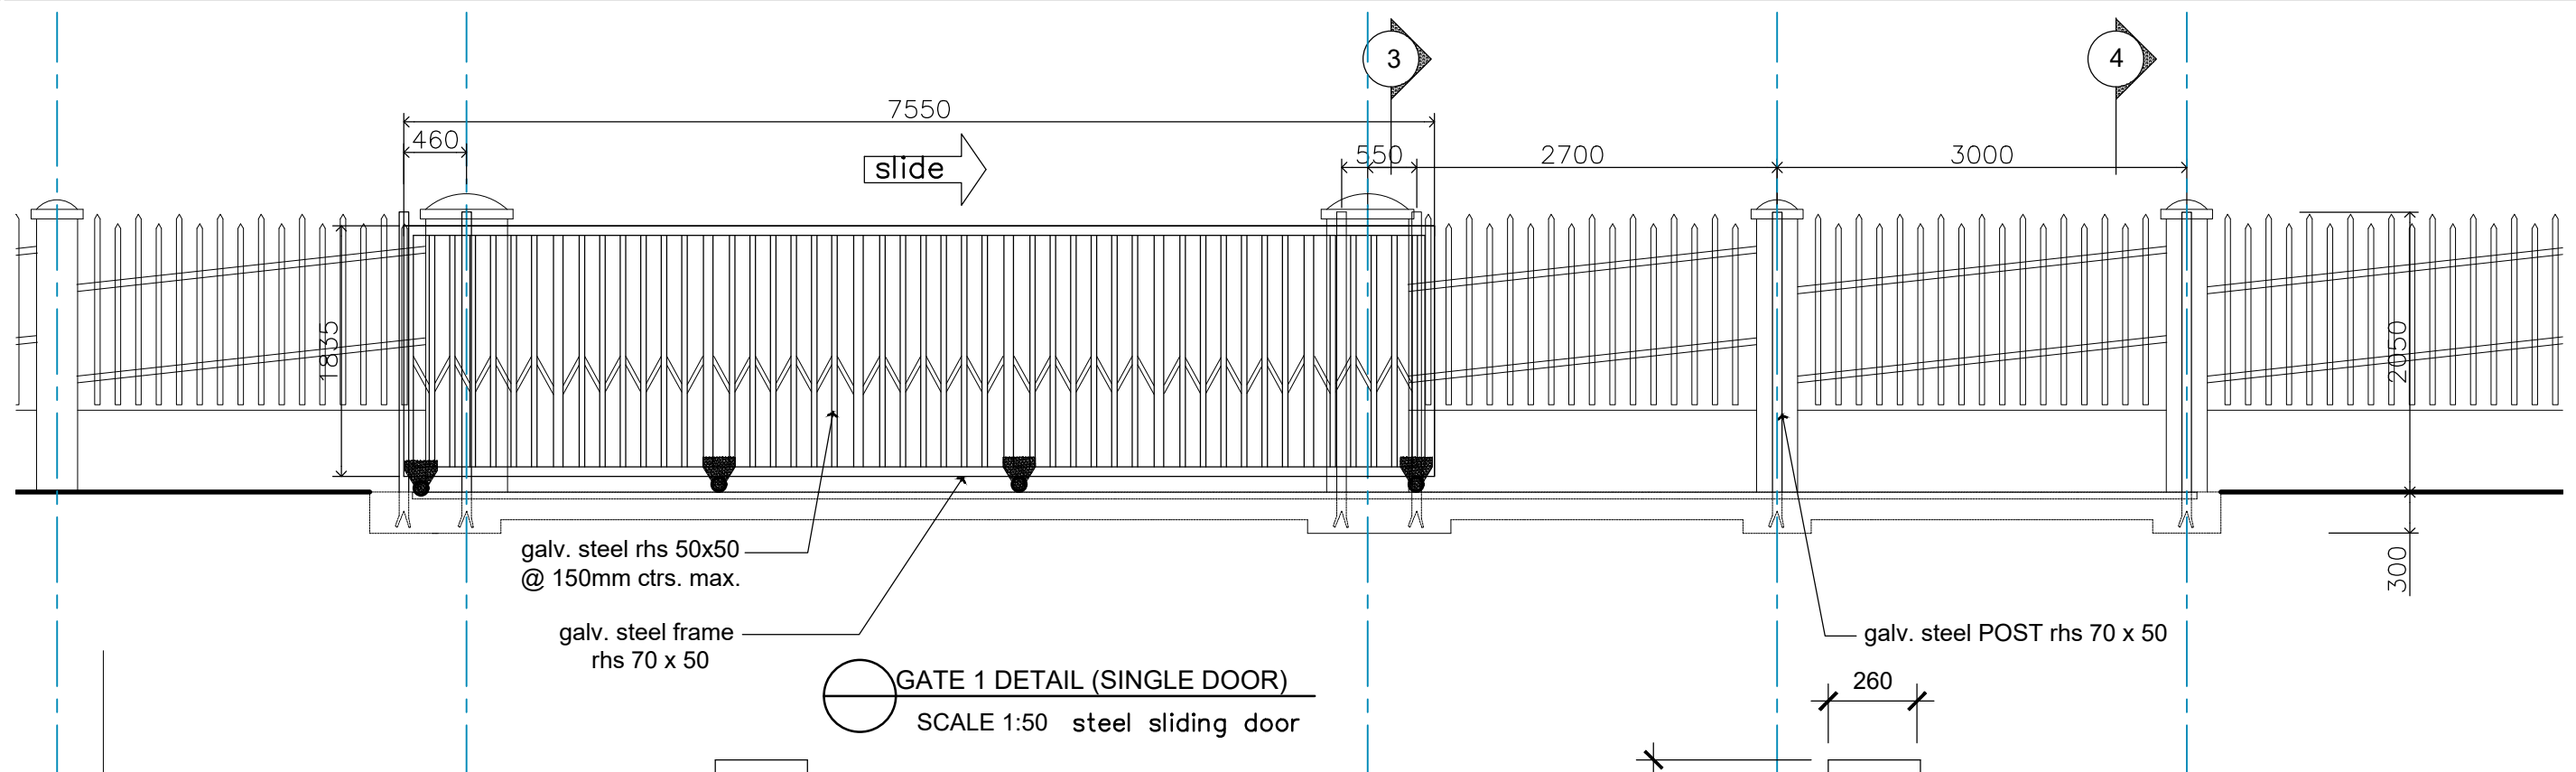

CONSTRUCTION ISSUE

ARCHITECTURAL CONSULTANTS:



Copyright Note : All these drawings are the sole copyright of the Designers © AUG. 2016

MINISTRY OF JUSTICE COURTS
AND ADMINISTRATION
" BOUNDARY FENCE & GATES "
at Salelologa, Savaii



DRAWING TITLE:

**SECURITY GATE / FENCE DETAILS
PRIVATE ENTRY GATE**

DESIGNED:	VeS	DATE:	02.02. 2024
DRAWN:	VeS	DATE:	02.02. 2024
CHECKED:	V/S	PRINT ISSUED:	02.02. 2024
SCALE:	1:20 (A3)	SHEET No:	FA09