



PILING SCHEDULE

MARK:	SIZE:	COMMENTS:	TOTAL COUNT:
P1	1200x25.0 CHS	VERTICAL PILES. APPROX. TOE LEVEL -21.0m CD	78
P2	1200x25.0 CHS	1:4 RAKER PILES. APPROX. TOE LEVEL -21.0m CD	8
P3	1200x25.0 CHS	VERTICAL PILES. APPROX. TOE LEVEL -18.5m CD	9
P4	1200x25.0 CHS	VERTICAL PILES. APPROX. TOE LEVEL -22.5m CD	27
P5	1200x25.0 CHS	1:4 RAKER PILES. APPROX. TOE LEVEL -22.5m CD	7

INFORMATION ISSUE
NOT FOR CONSTRUCTION

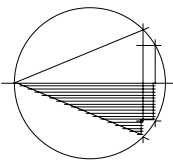

When sheet printed full size, the scale bar is 1:1 (100mm).

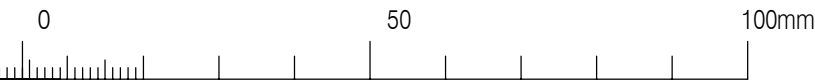

WGA



TELEPHONE : (08) 9159 6555
EMAIL : info@pilbaraports.com.au
POSTAL : LOCKED BAG 5006, KARRATHA WA 6714
WEB : www.pilbaraports.com.au

WGA JOB NUMBER
WGA242133

REV.	DATE	DESCRIPTION	BY	CHK	APP	REV.	DATE	DESCRIPTION
						A	07.02.25	ISSUED FOR INFORMATION

C COPYRIGHT 2022 PILBARA PORTS AUTHORITY THIS DOCUMENT AND INFORMATION CONTAINED IN IT IS THE SOLE PROPERTY OF PILBARA PORTS AUTHORITY AND MAY NOT BE USED, EXPLOITED, COPIED, DUPLICATED OR REPRODUCED IN ANY FORM OR MEDIUM WHATSOEVER WITHOUT THE PRIOR WRITTEN PERMISSION OF PILBARA PORTS AUTHORITY		
DO NOT ALTER MANUALLY DO NOT SCALE		
DRAWN: RS	DATE: 07.02.25	
CHECKED: SD	DATE: 07.02.25	
APPROVED: SD	DATE: 07.02.25	

PILBARA PORTS AUTHORITY		A1
PROJECT: DAMPIER CARGO WHARF		
GENERAL ARRANGEMENT PLAN		
PILBARA PORTS AUTHORITY		
PWA DRAWING NUMBER Job Number		
Sheet No. Rev.		
SCALE: AS SHOWN	DWG No: WGA242133-DR-MA-0005	REV: A