


A BLOCK GROUND FLOOR

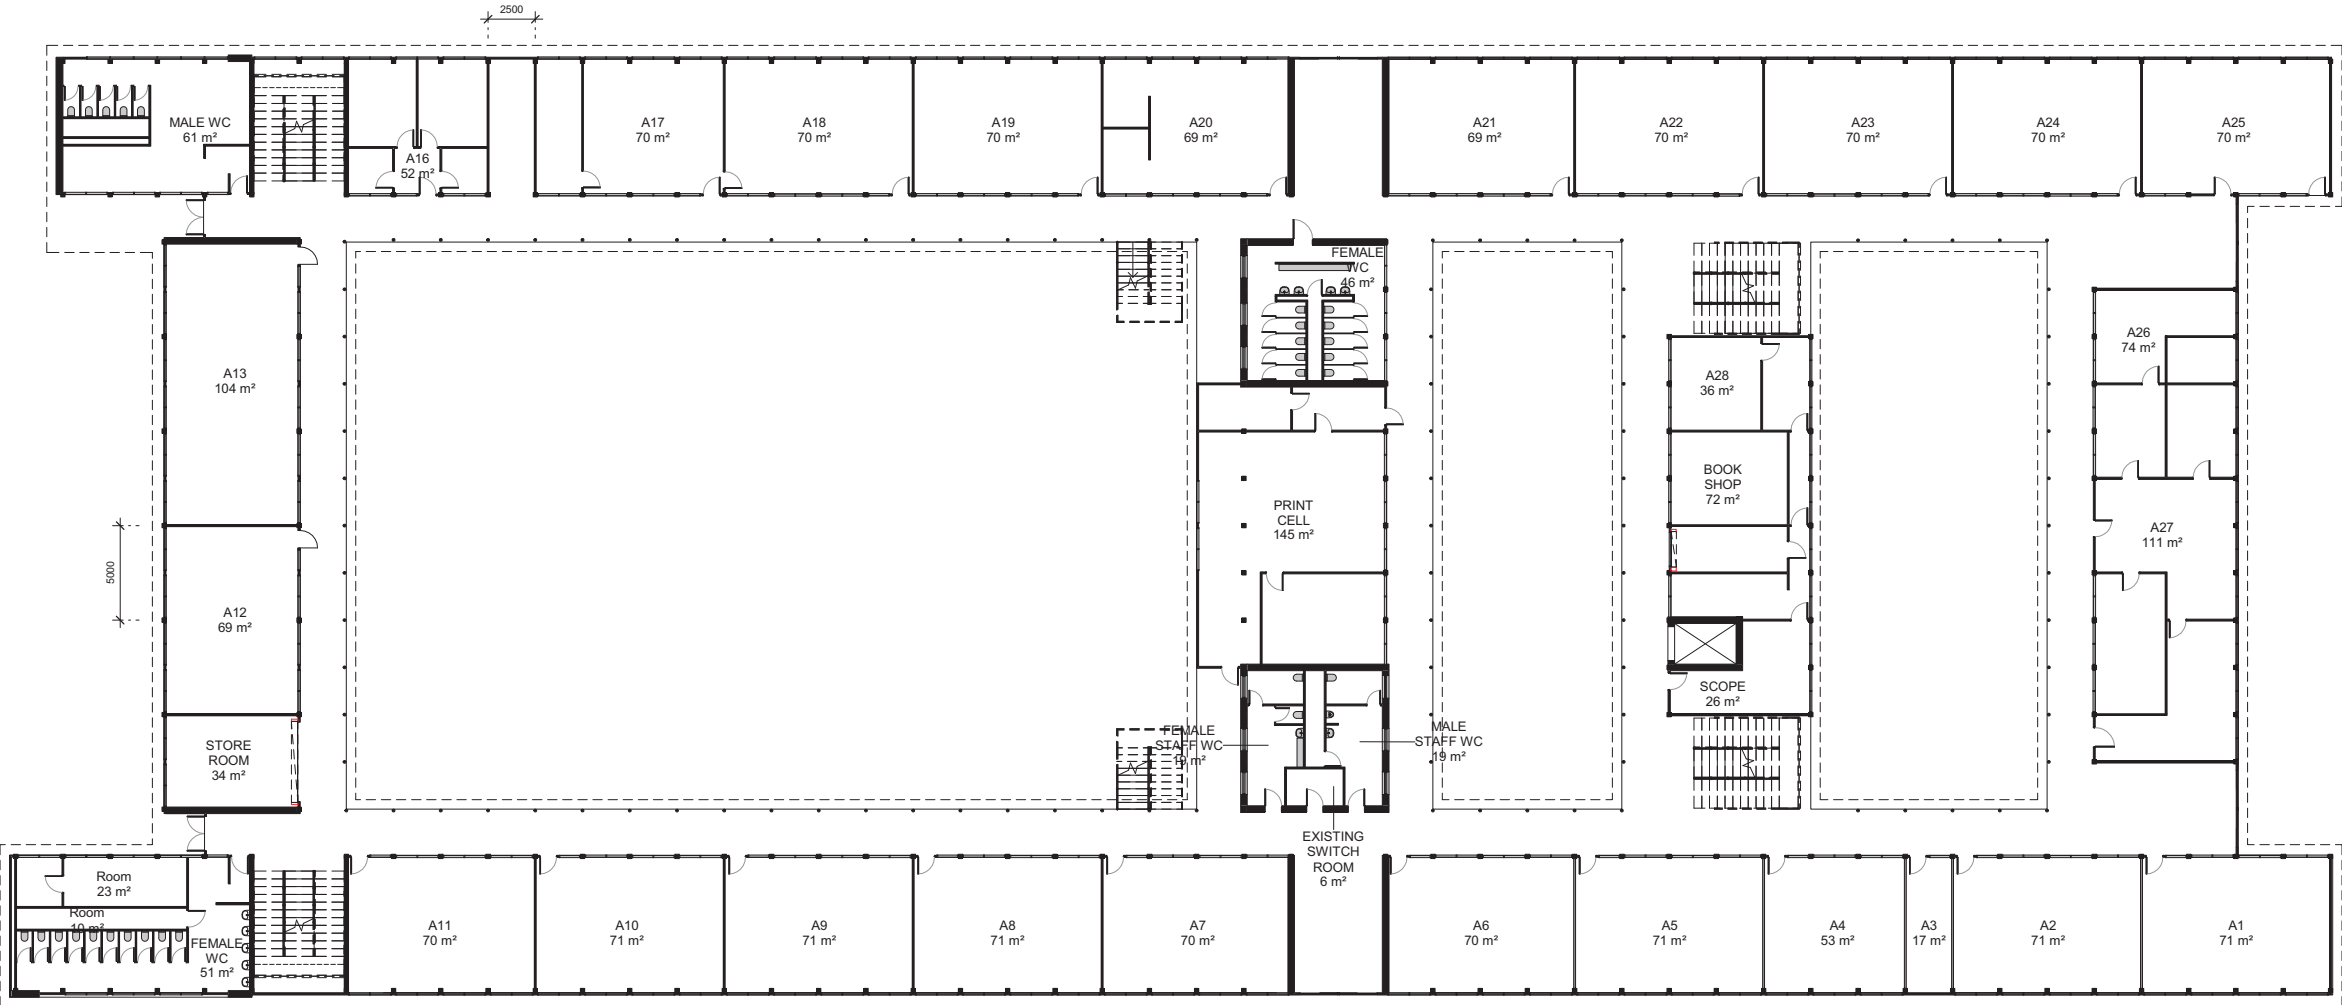

A BLOCK 1ST FLOOR

